


C3 - TYP. WALL SECTION

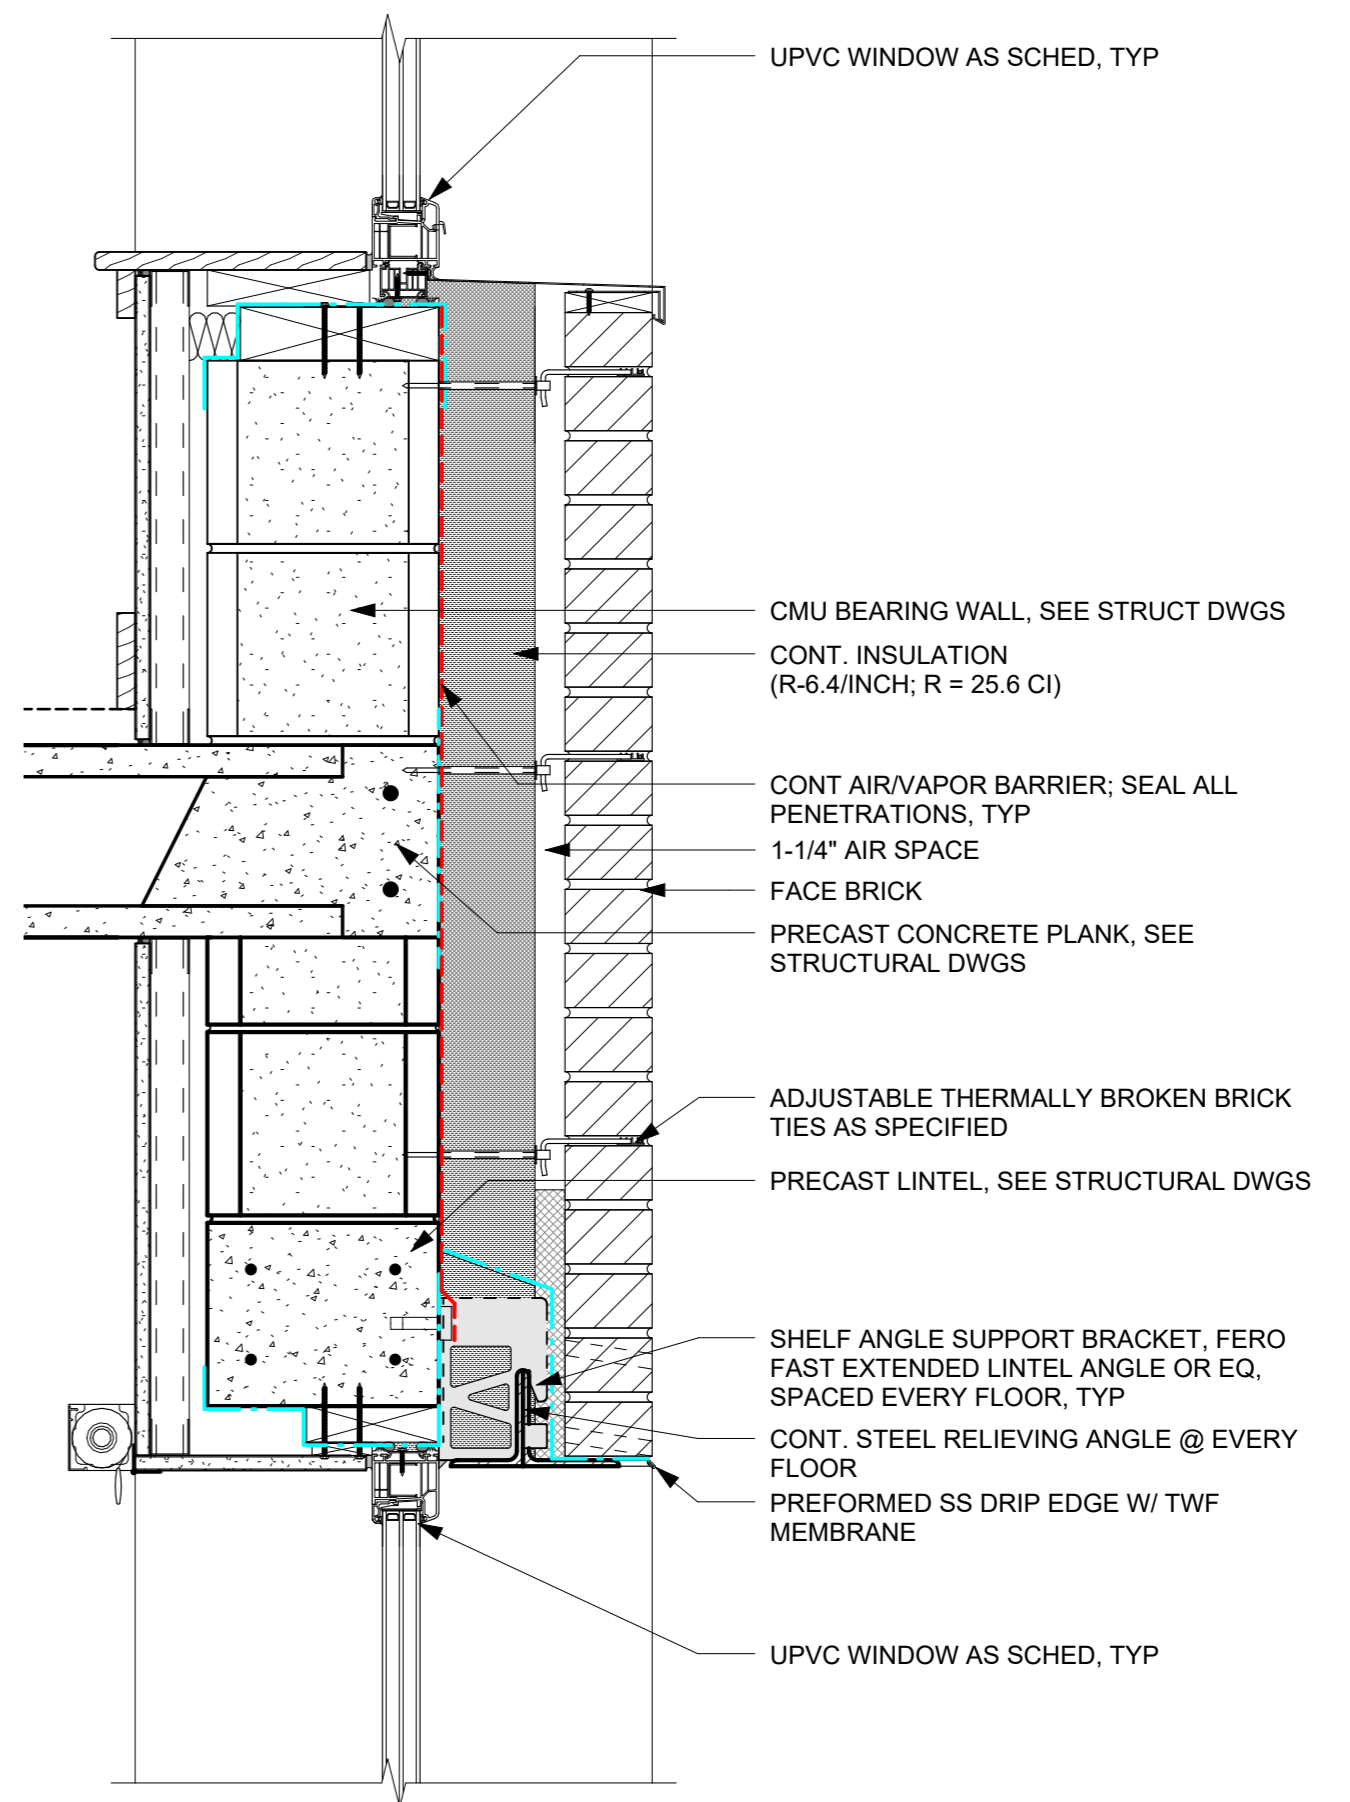

C1C2 - TYP. WALL SECTION