


Typical Corner Detail at EW1, tie in to W1

1:5

8
A602

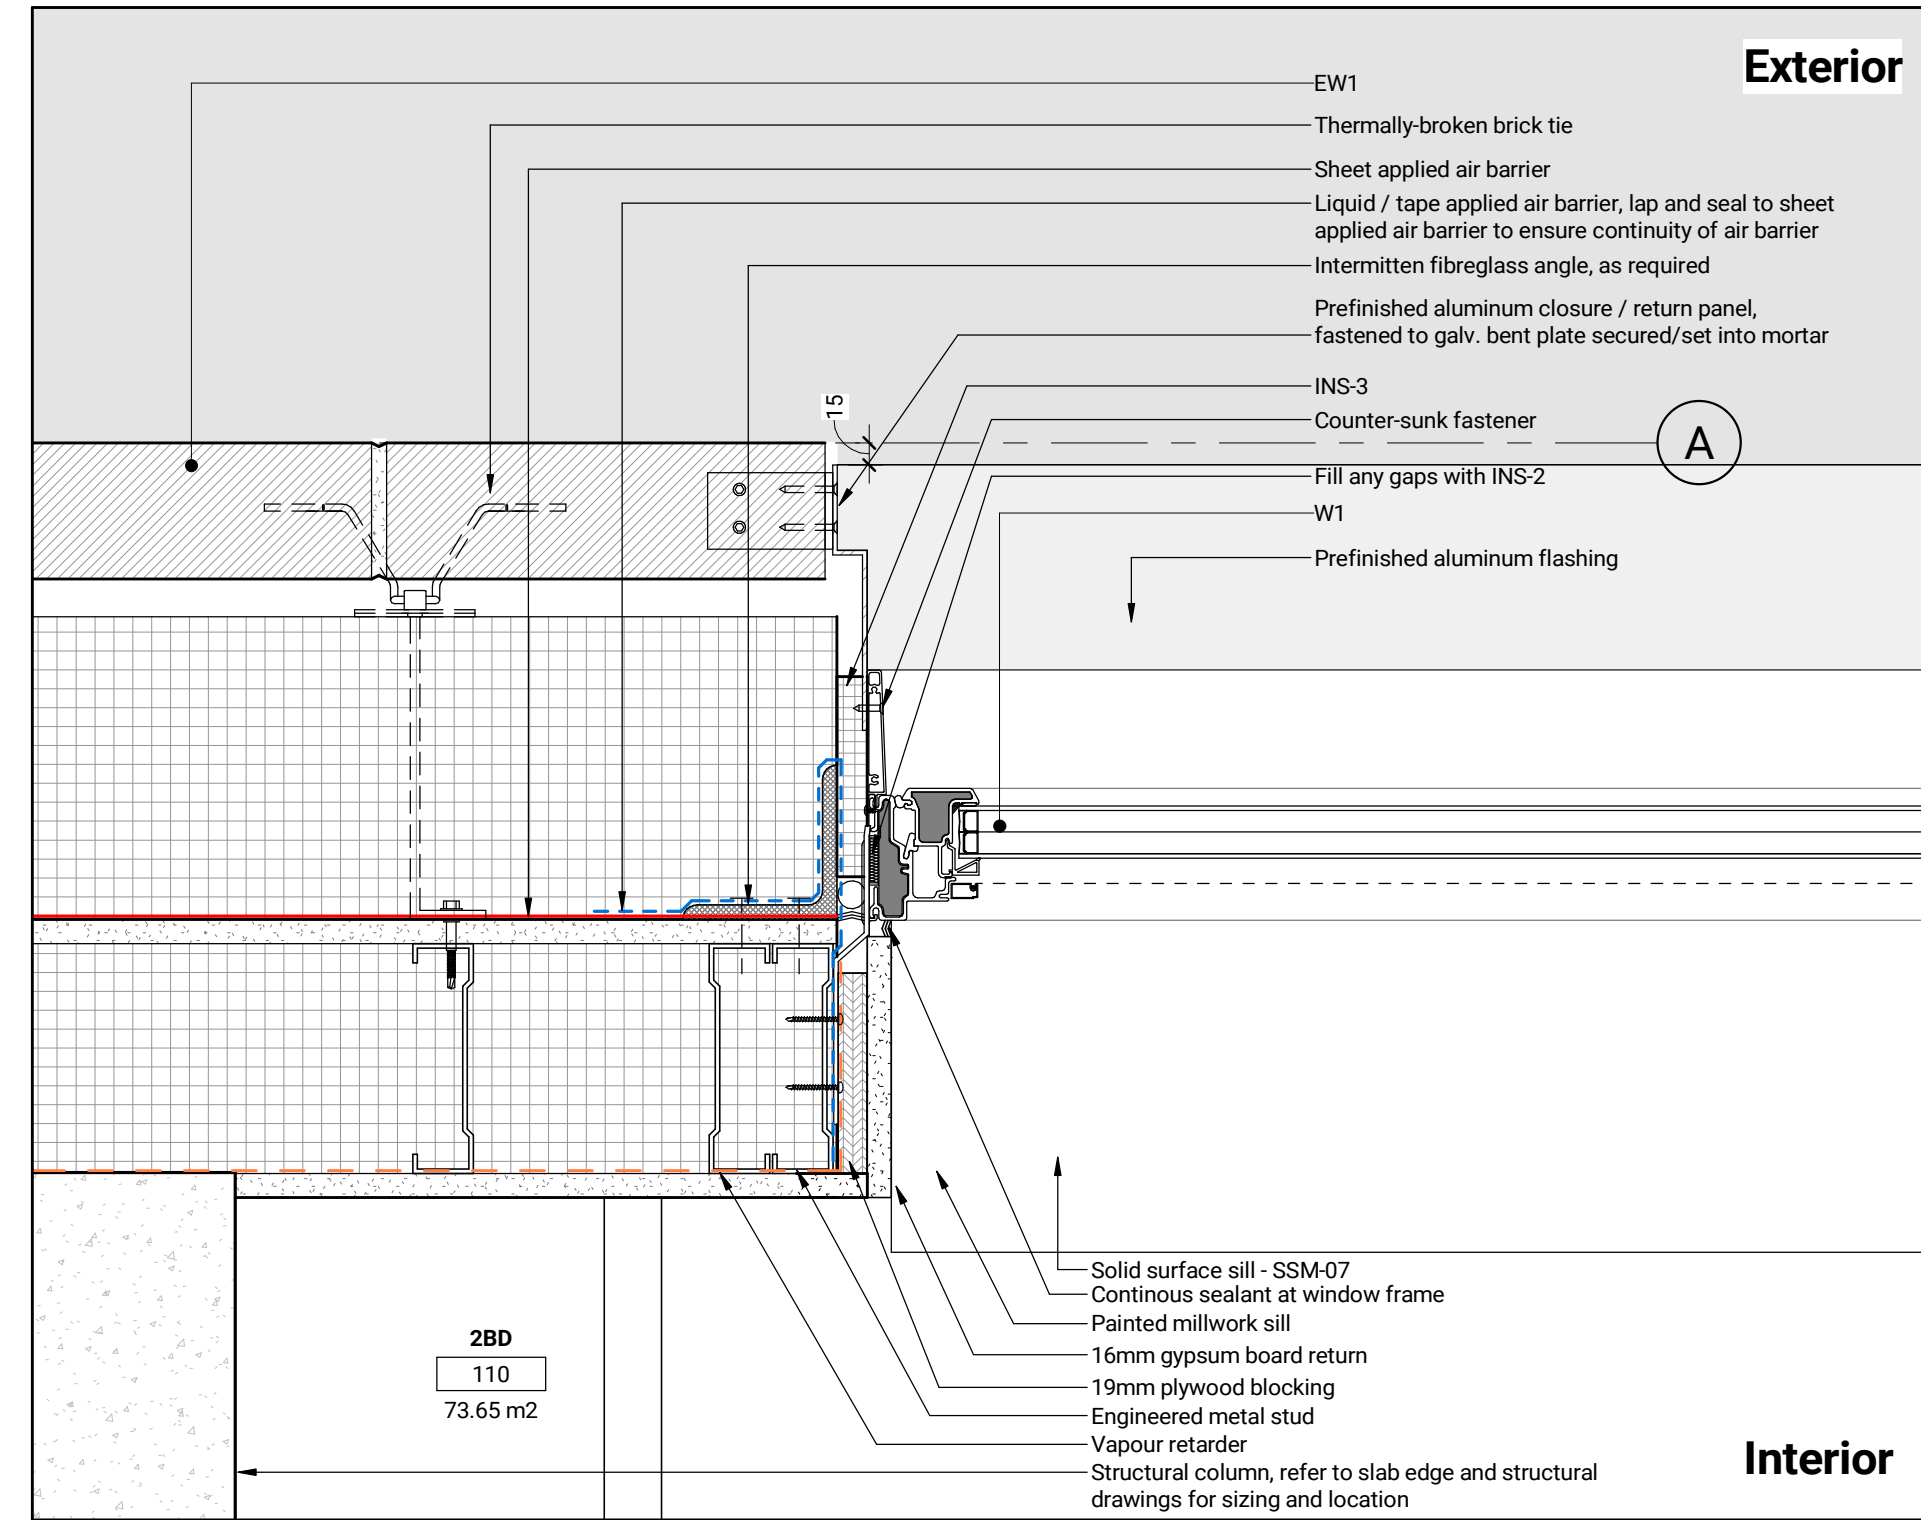

Plan Detail - Typical W1 Detail in EW1



1:5

5
A602

6b

Interior


Exterior

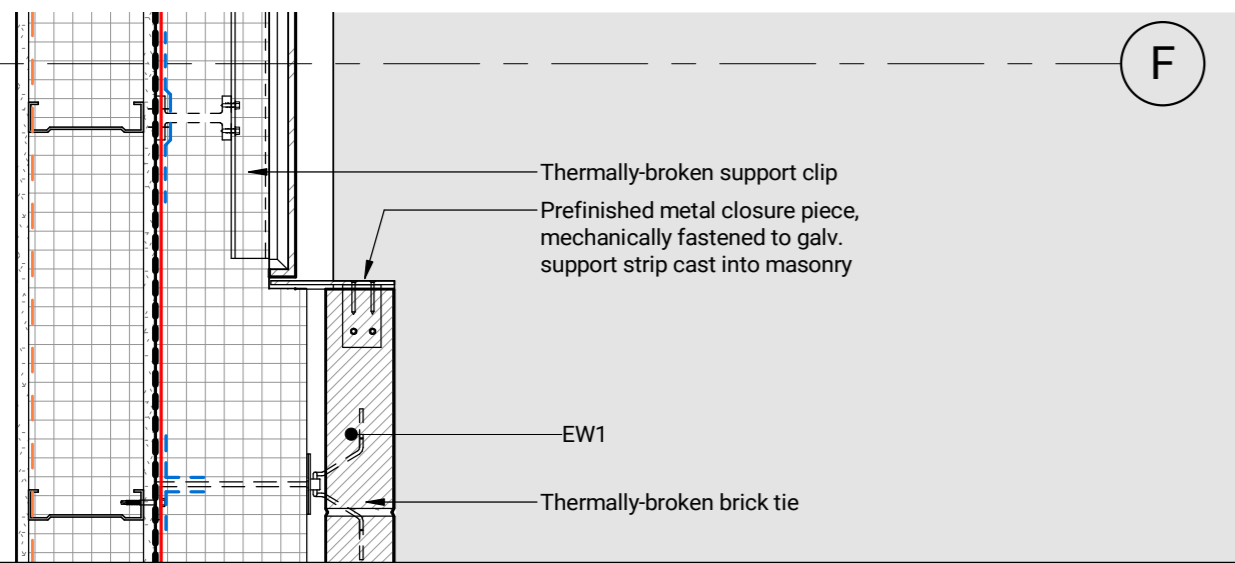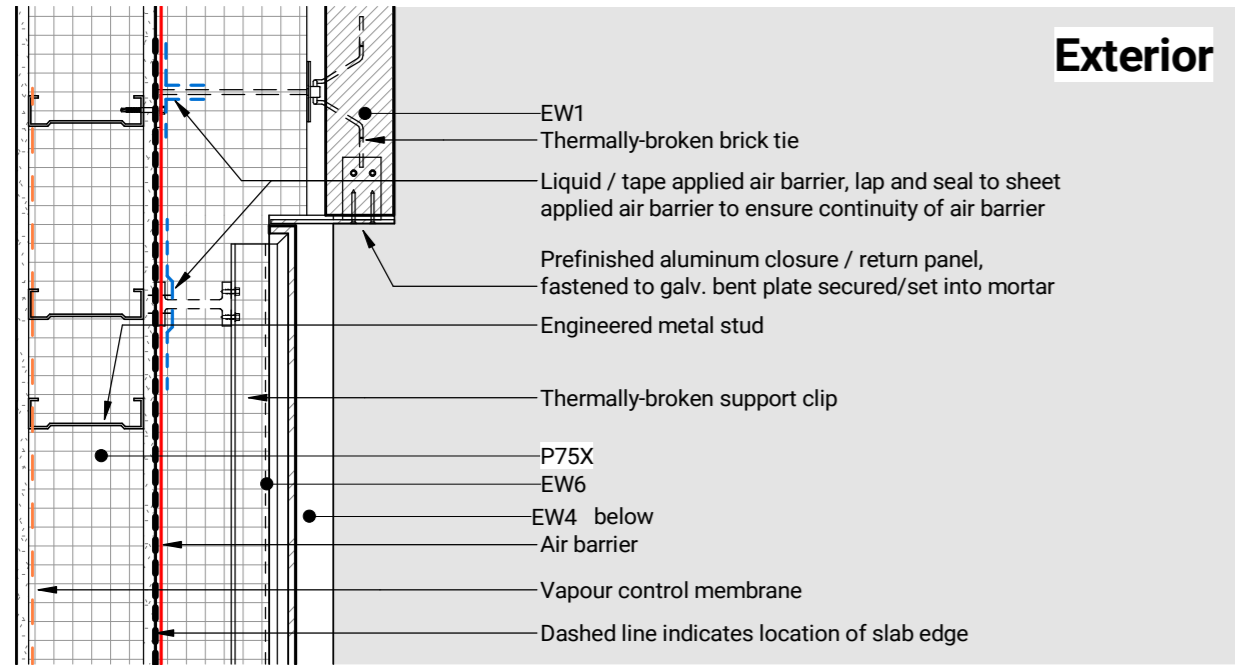

Typical Detail - EW1 to EW4/EW6 Transition

1:10

11
A604

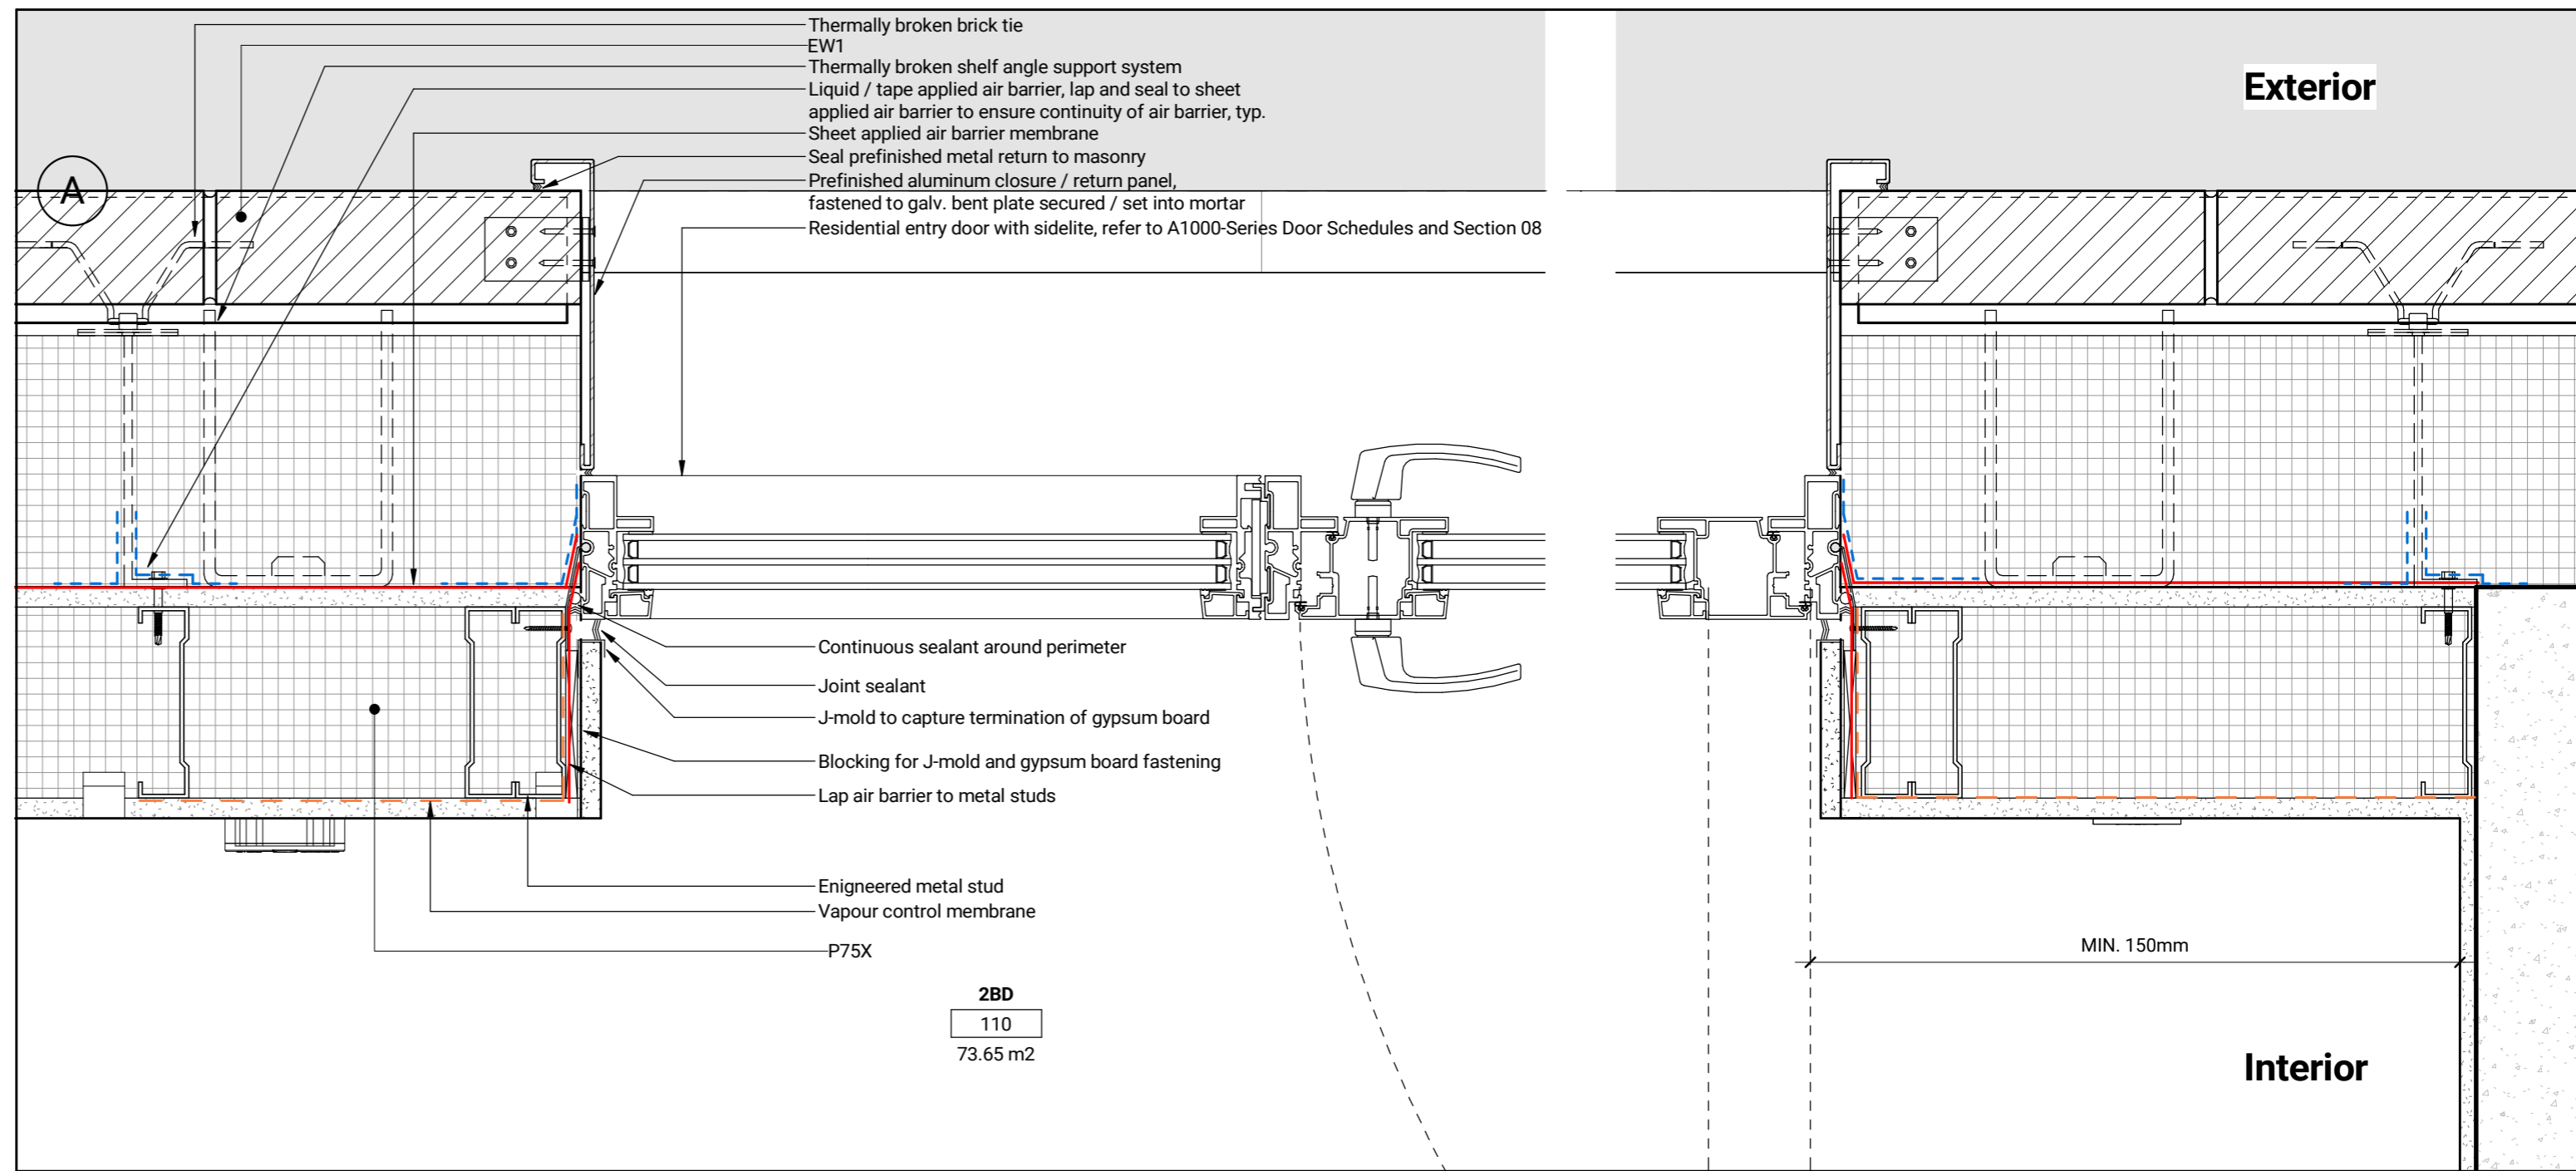


2BD
110
73.65 m2

Plan Detail - Typical Residential Exterior Entry Door

1:5

5
A604

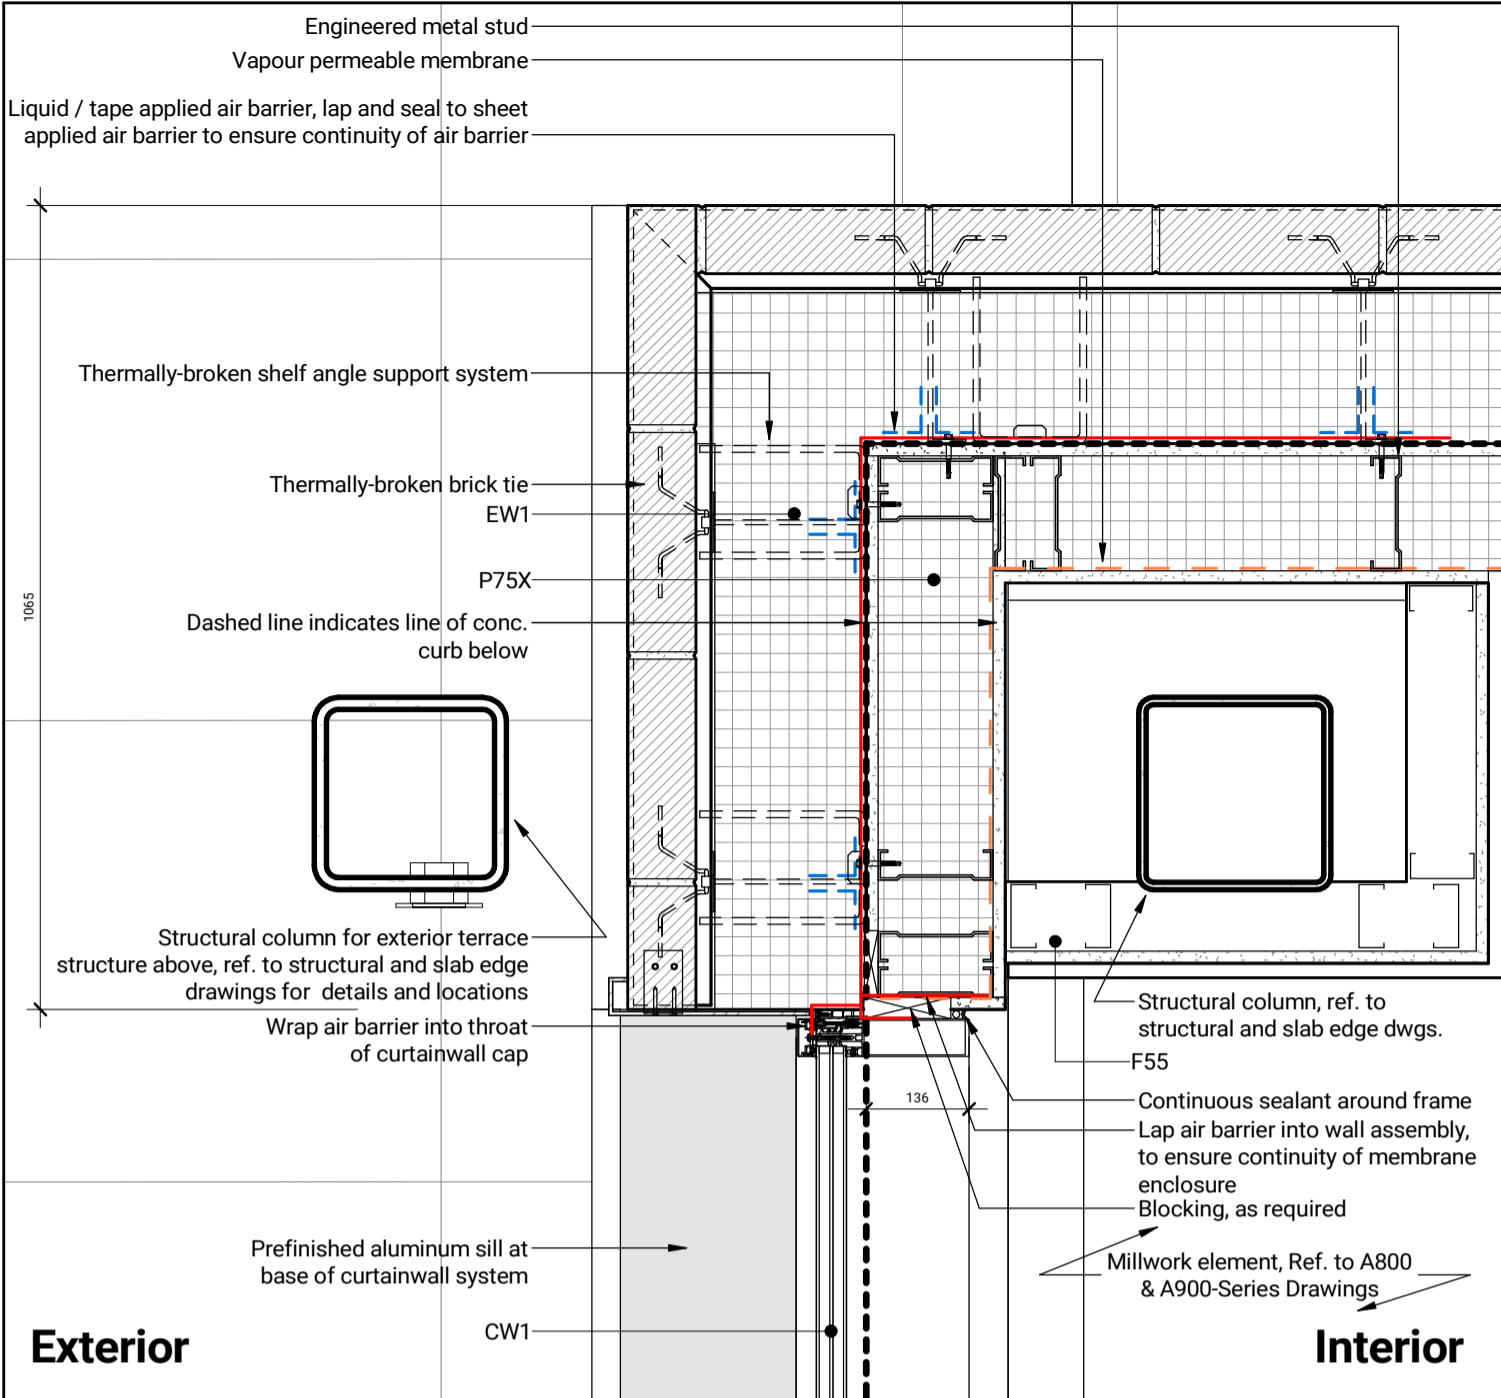


Plan Detail - Central Amenity North-West Corner Detail on Level 4

1 : 10

3

A605

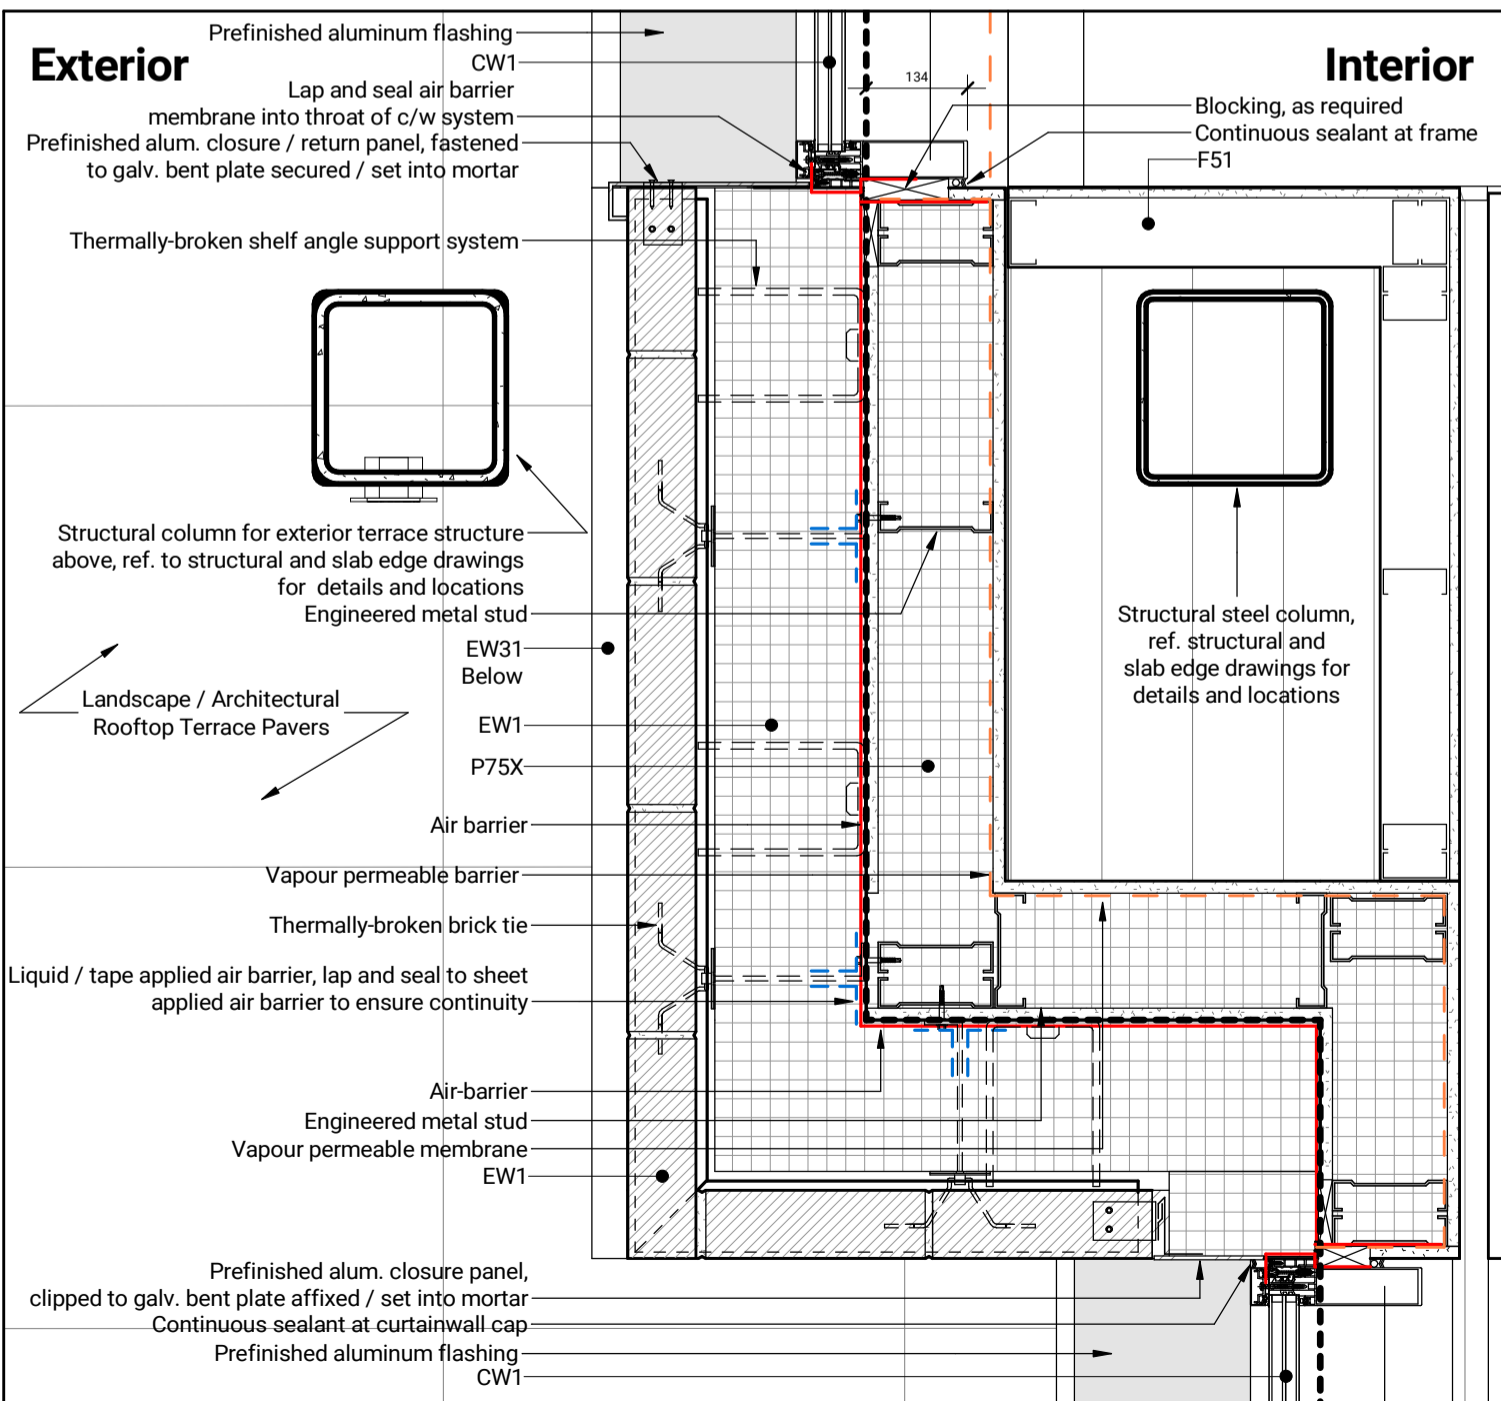

Plan Detail - Central Amenity South-West Corner Detail on Level 4

1 : 10

2

A605