



B

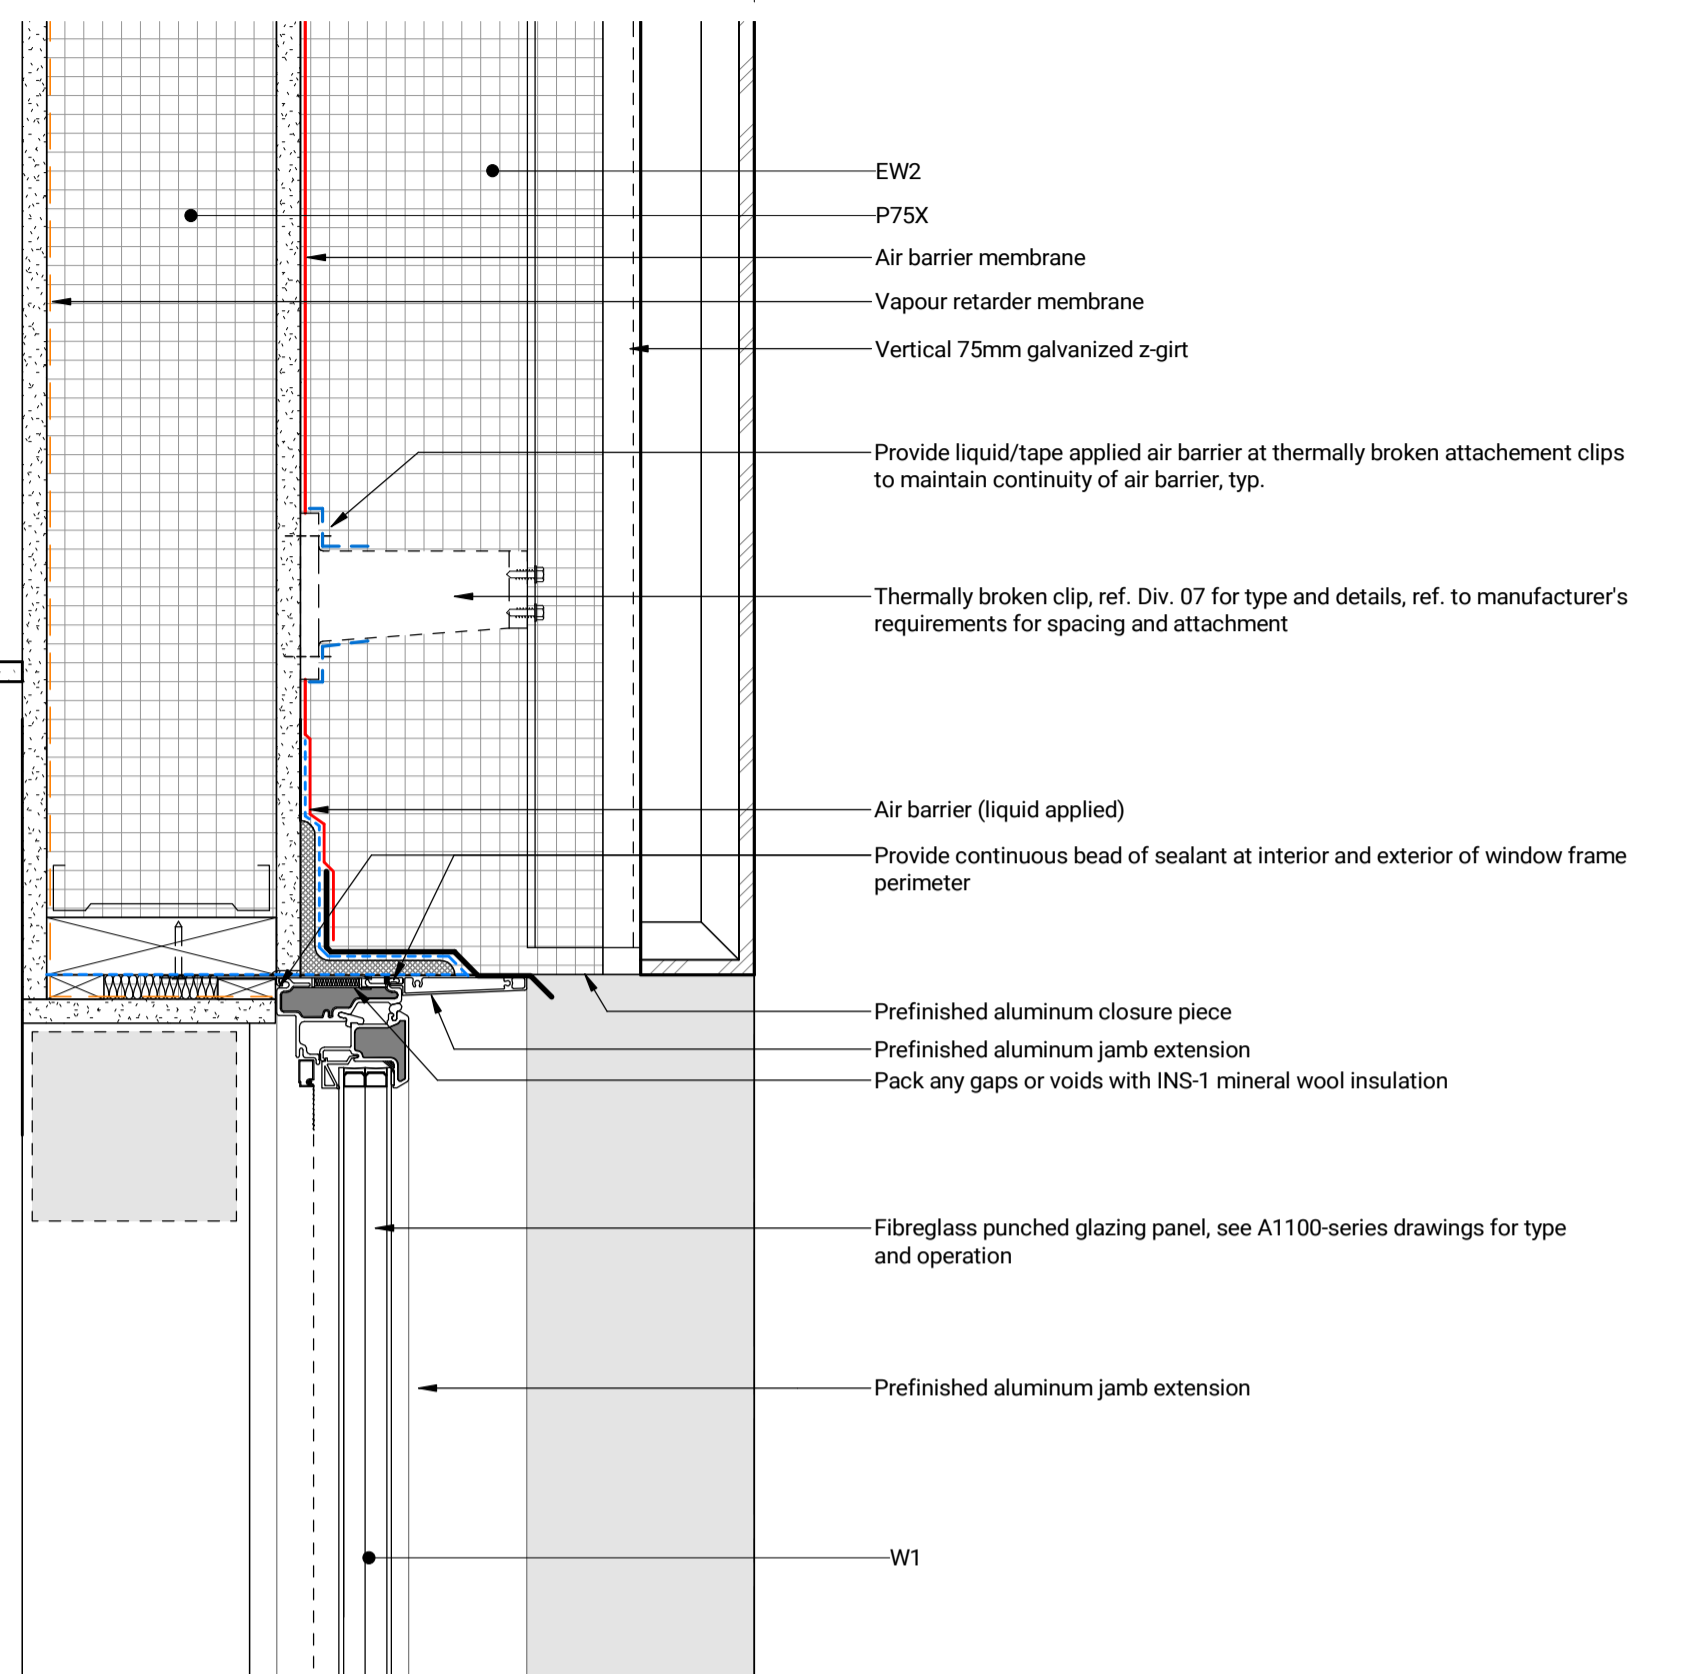

Typical Detail - EW2C to W1 Transition Detail

1 : 5 6 A654


B

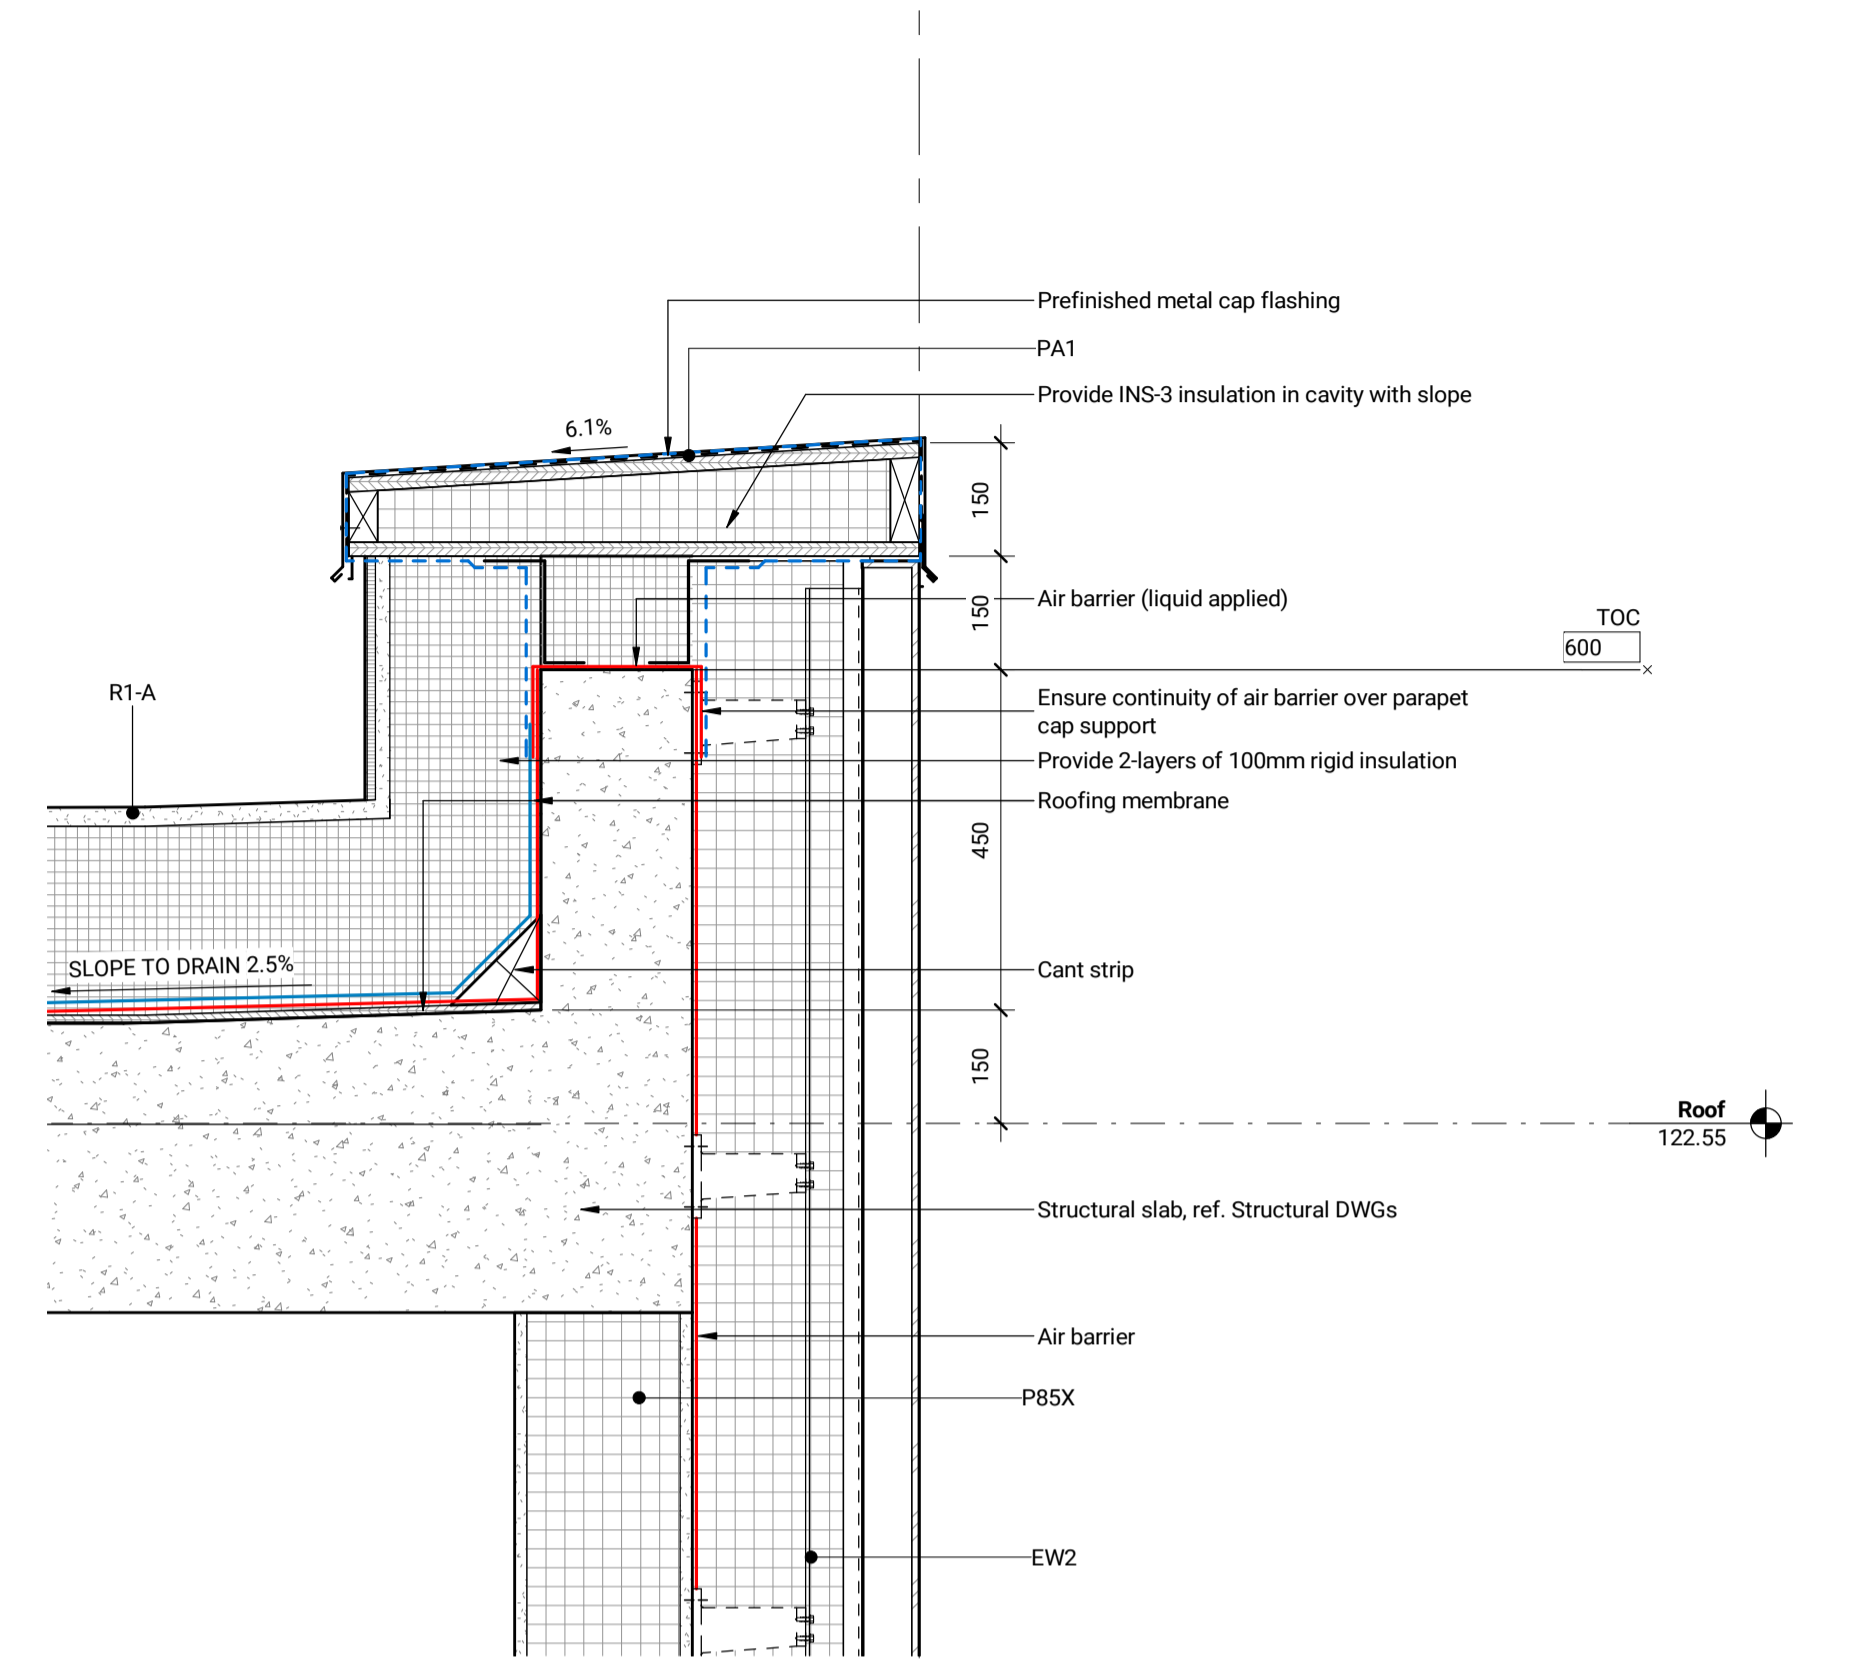

Typ. Detail - Insulated Parapet Type PA1

1 : 10 3 A654


B

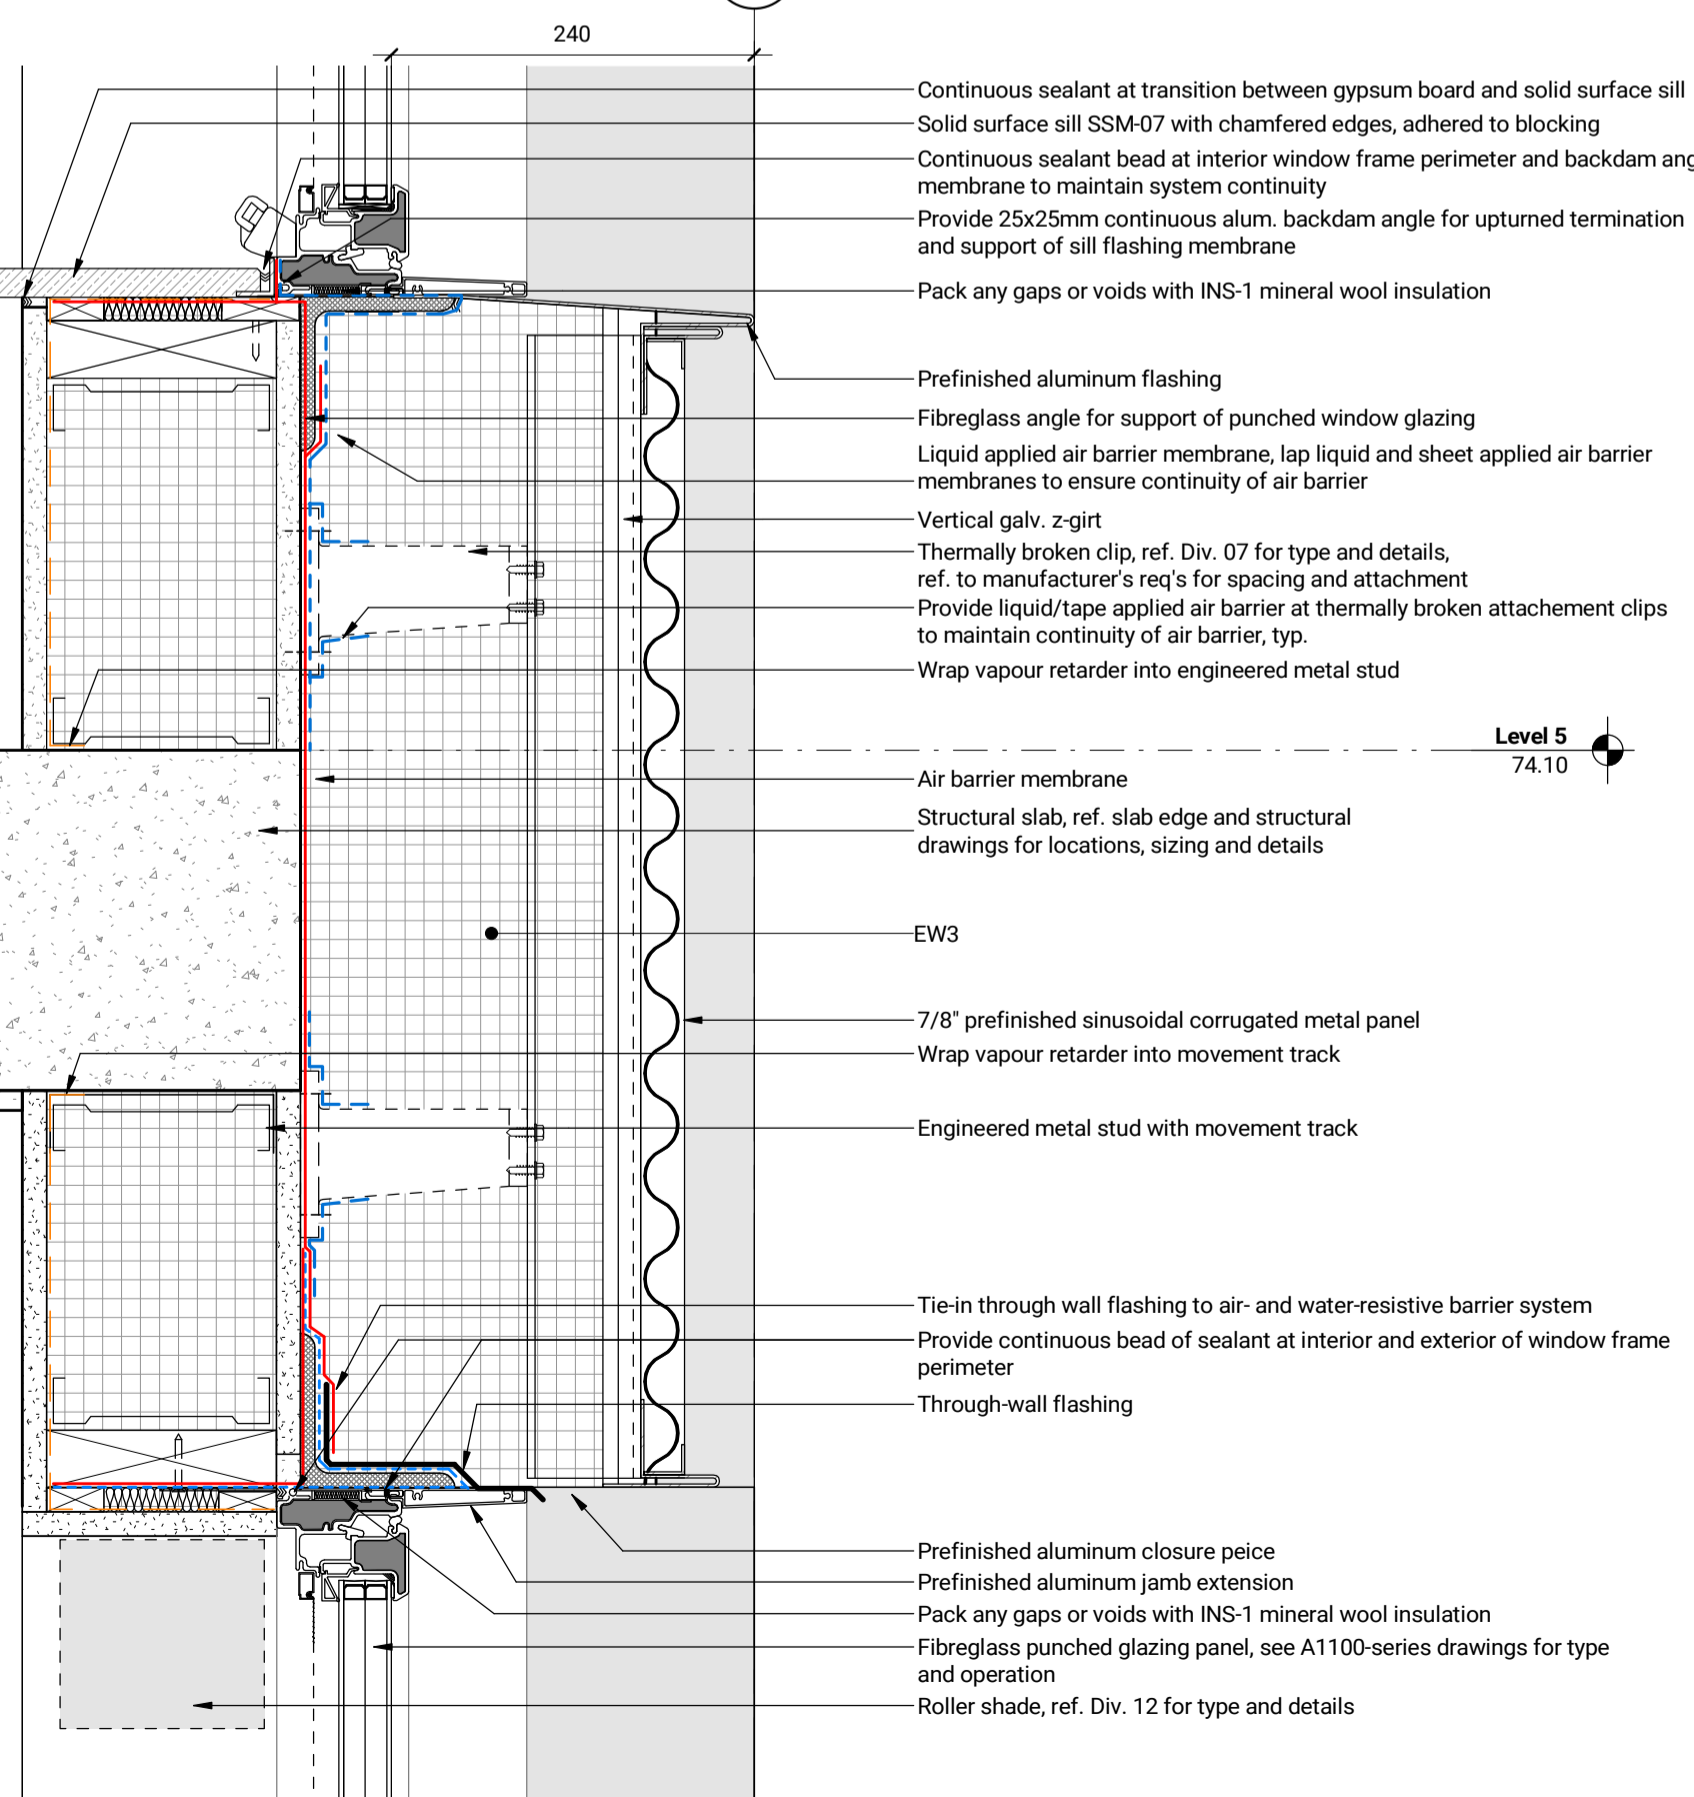

Typical Detail - EW3 to W1 Transition Detail at Window Head/Sill

1 : 5 5 A654

12

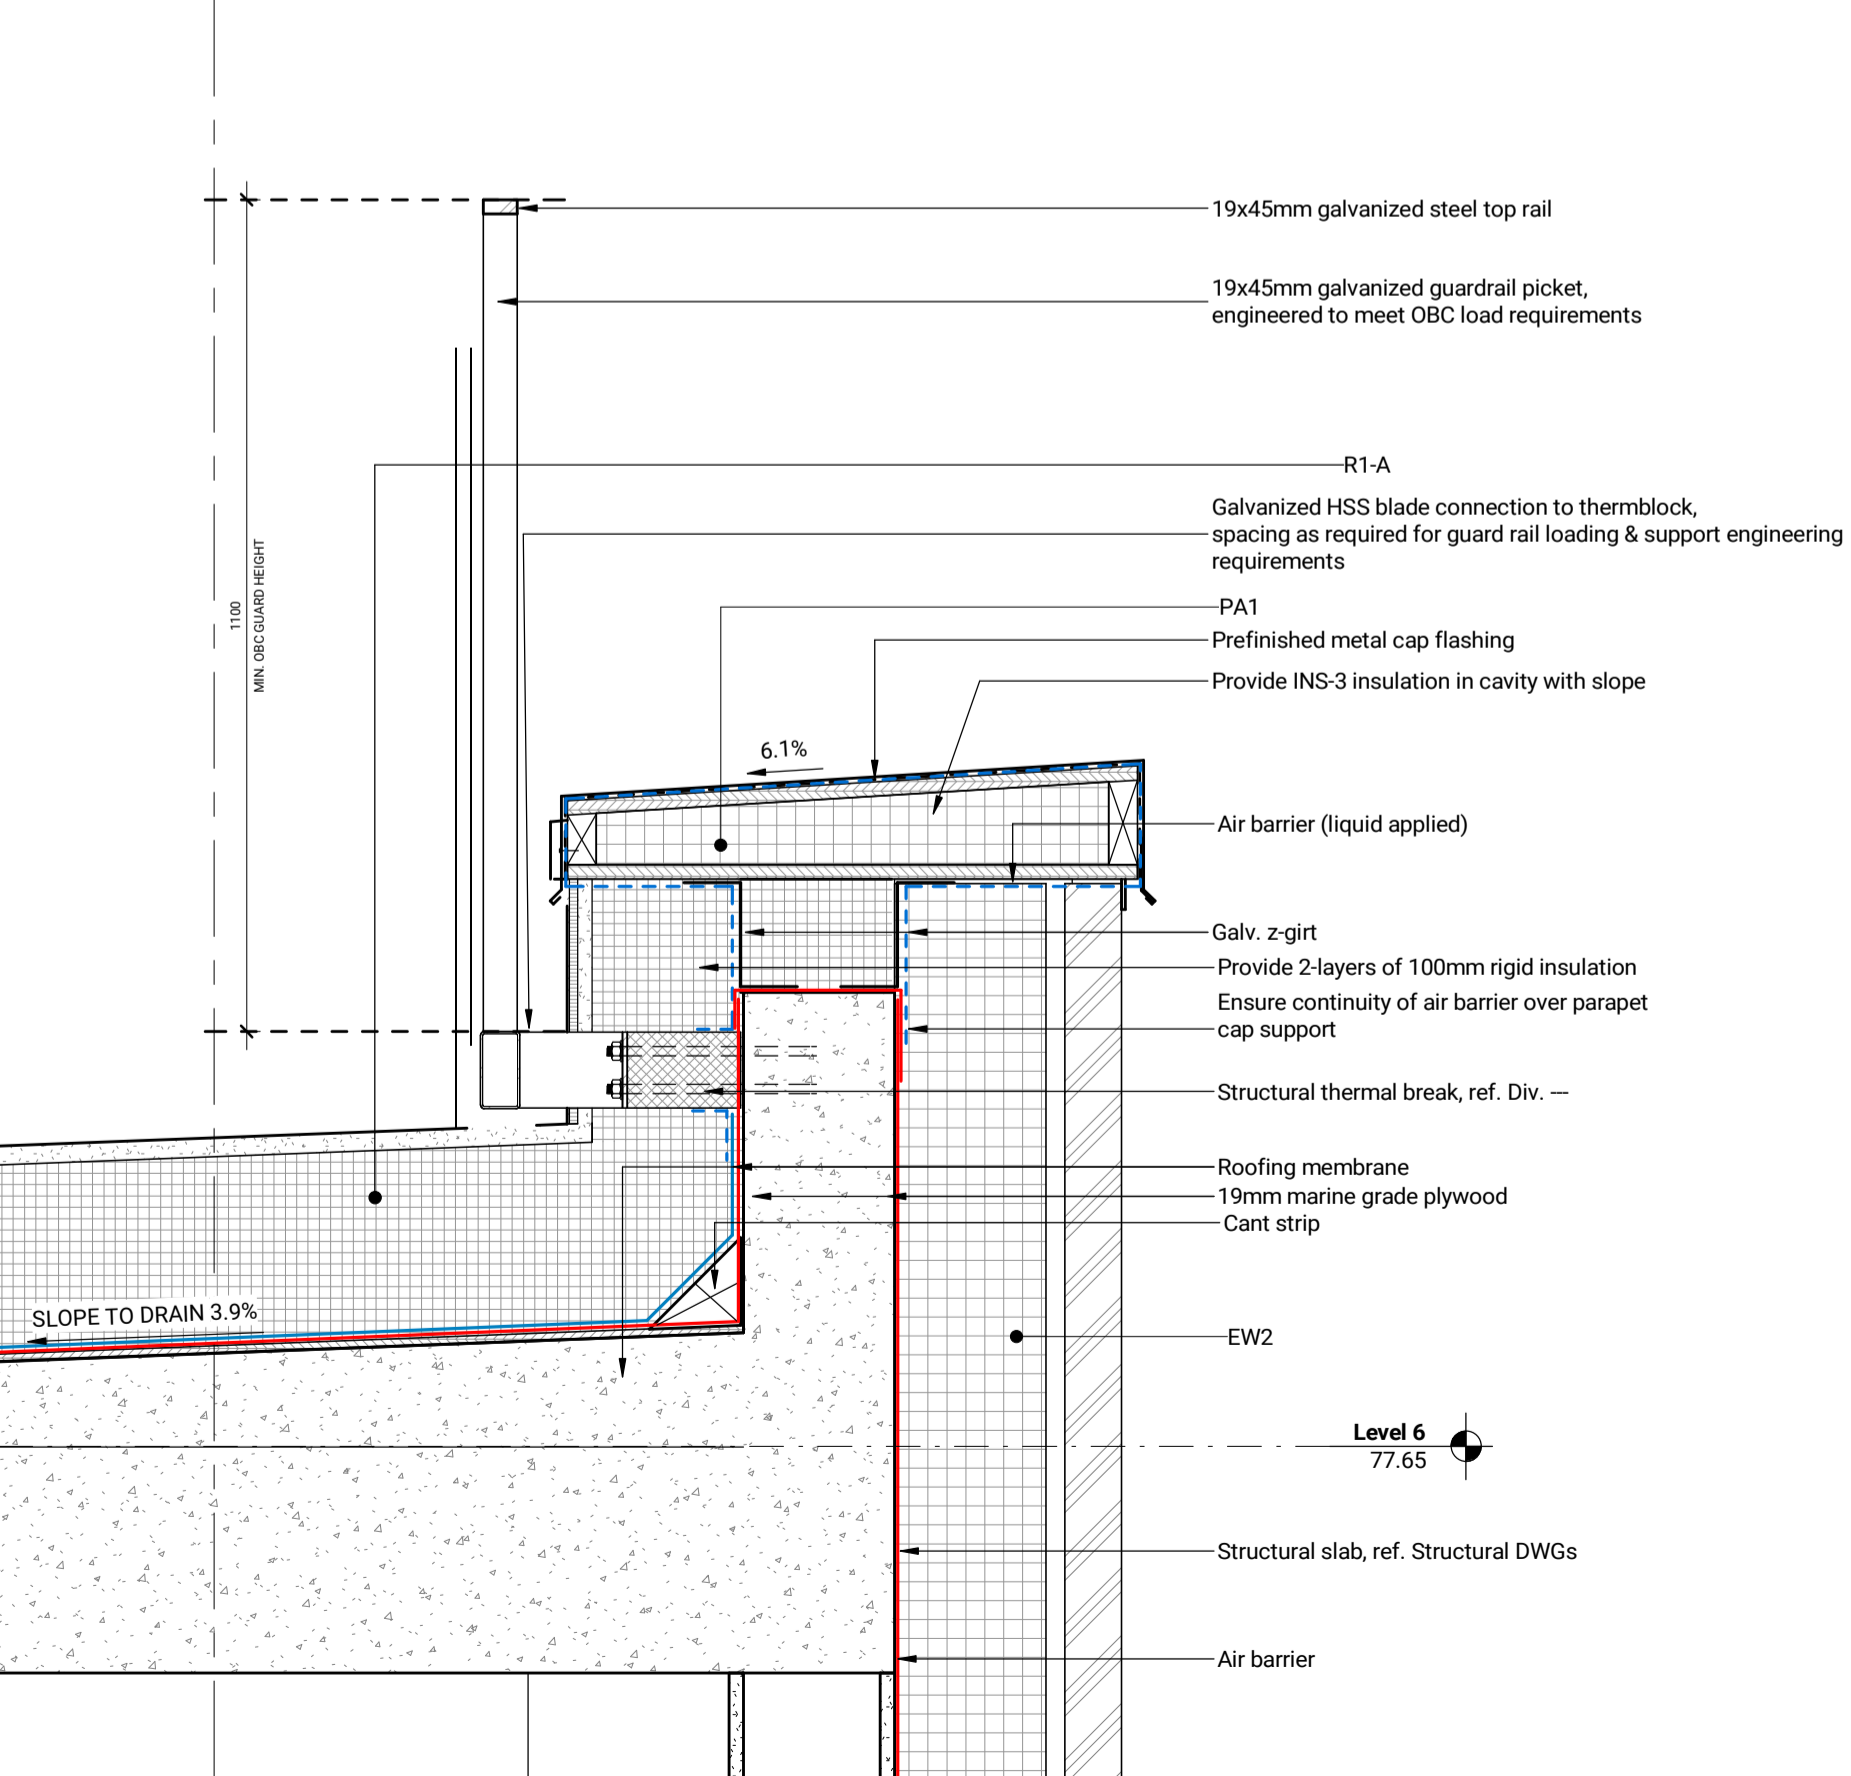

Typ. Detail - Insulated Parapet Type PA1 w/ Railing

1 : 10 2 A654