
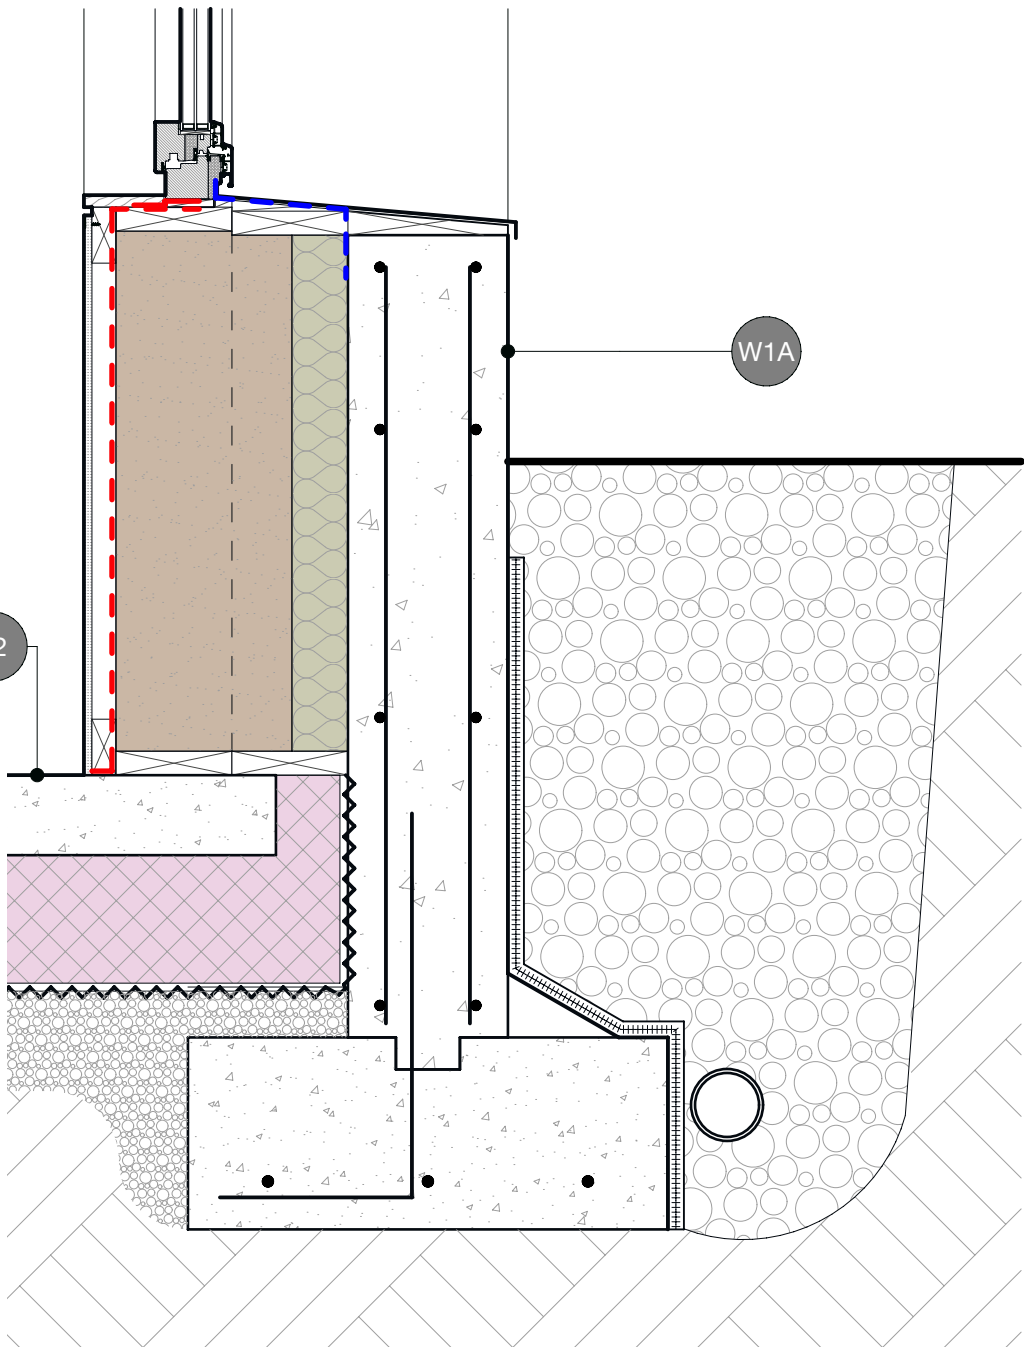
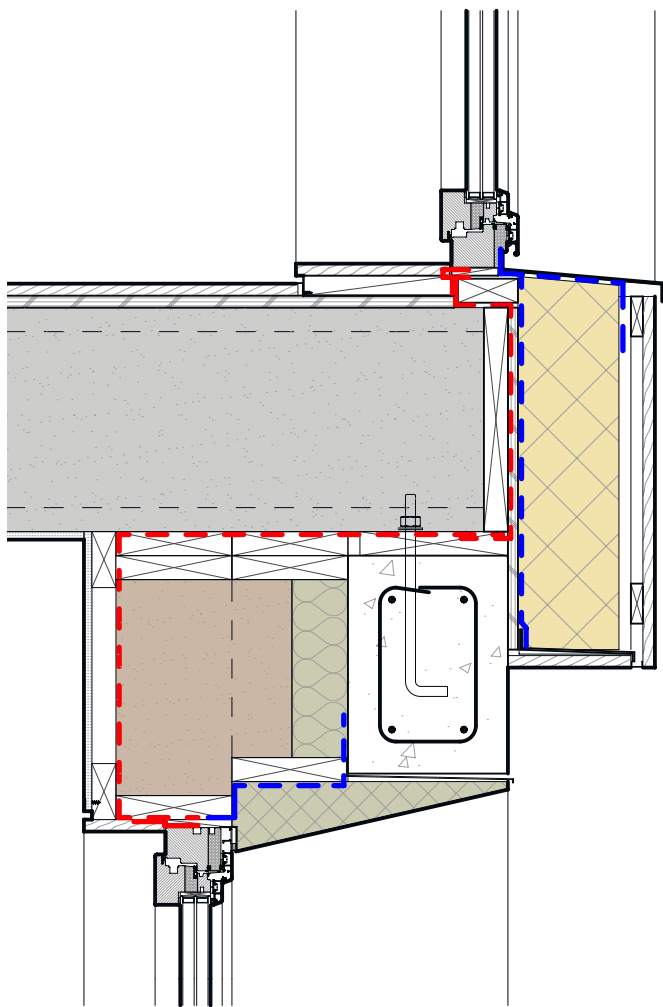


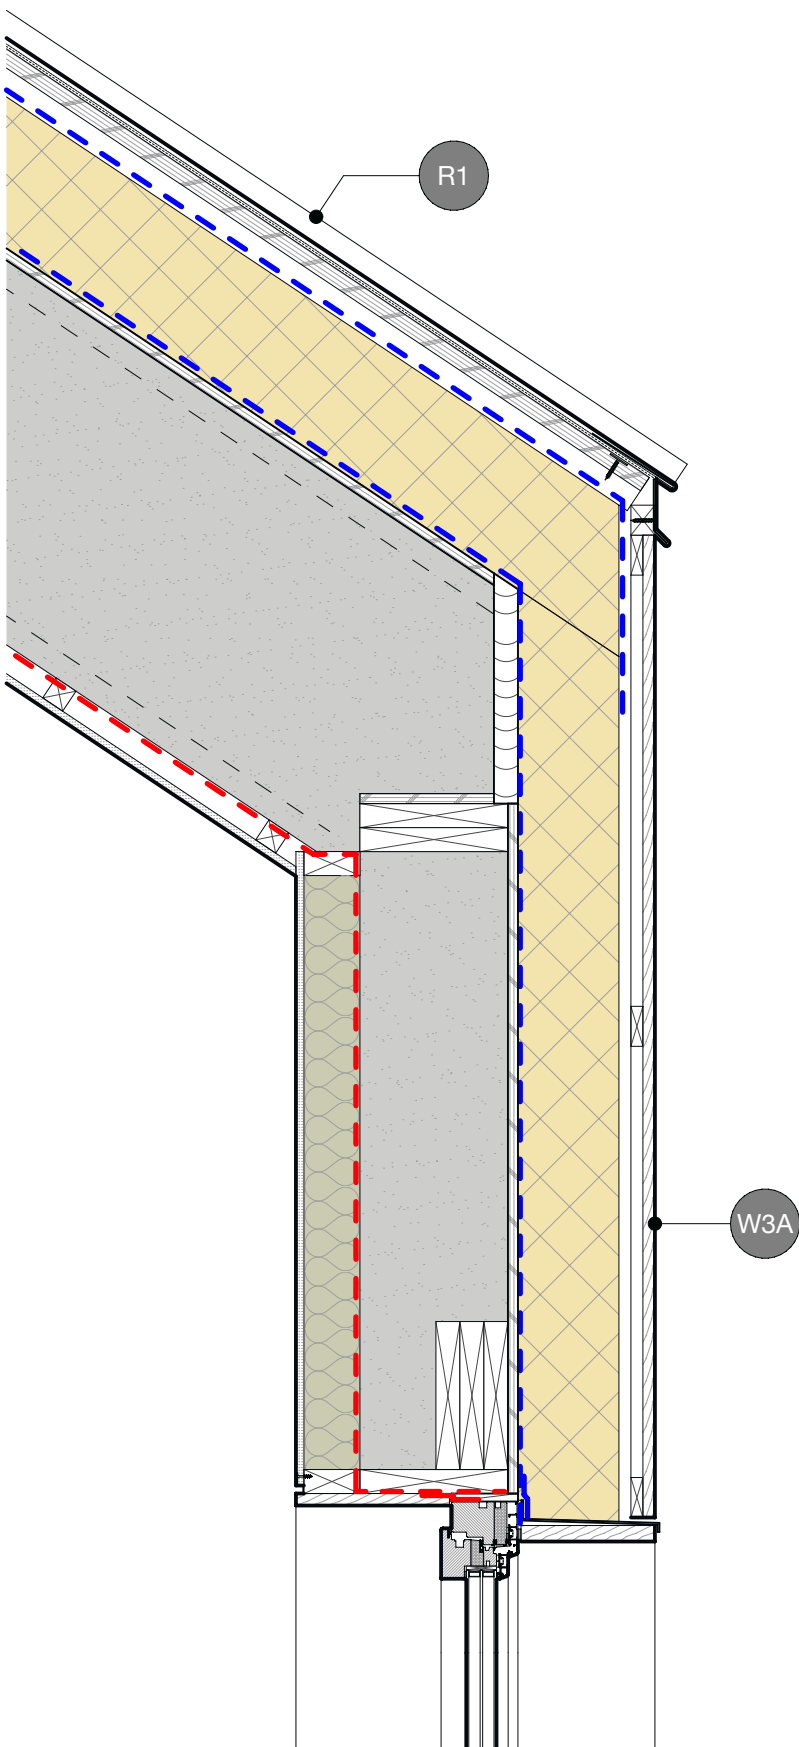

LEGEND - WALL SECTION

W3A	R-VALUE = 69.1 hr ft2 F/BTU
3/4" VERTICAL WOOD SIDING 1X3 HORIZONTAL STRAP AT 24" O.C. 1X3 VERTICAL STRAP AT 24" O.C. GUTEX MULTITHERM 160 (6-5/16") PRO CLIMA SOLITEX MENTO 1000 WRB 5/8" T&G PLYWOOD DENSE PACKED CELLULOSE IN 2X10 WOOD STUDS AT 24" O.C. INTELLO PLUS AIRTIGHT MEMBRANE 2X4 SERVICE CAVITY W/ MINERAL WOOL INSULATION 1/2" GYPSUM BOARD	
W1A	R-VALUE = 52.4 hr ft2 F/BTU
10" REINFORCED CONCRETE WALL 3-1/2" MINERAL WOOL BATT IN 2X8 WOOD STUDS AT 24" O.C. BLOWN IN MINERAL WOOL IN 2X8 WOOD STUDS AT 24" O.C. INTELLO PLUS AIRTIGHT MEMBRANE 2X2 SERVICE CAVITY 1/2" GYPSUM BOARD	
R1	R-VALUE = 99 hr ft2 F/BTU
STANDING SEAM METAL ROOF ON FELT & 1" PLYWOOD AIR CAVITY GUTEX MULTITHERM 200 (7-7/8") PRO CLIMA SOLITEX MENTO 3000 WRB 5/8" T&G PLYWOOD DENSE PACKED CELLULOSE IN 20" TJI RAFTERS AT 24" O.C. INTELLO PLUS AIRTIGHT MEMBRANE 2X2 SERVICE CAVITY 1/2" GYPSUM BOARD	
F2	R-VALUE = 41.4 hr ft2 F/BTU
6-1/2" GRAVEL 8" XPS RIGID INSULATION 5" CONCRETE SLAB	

TYP. WALL SECTION