


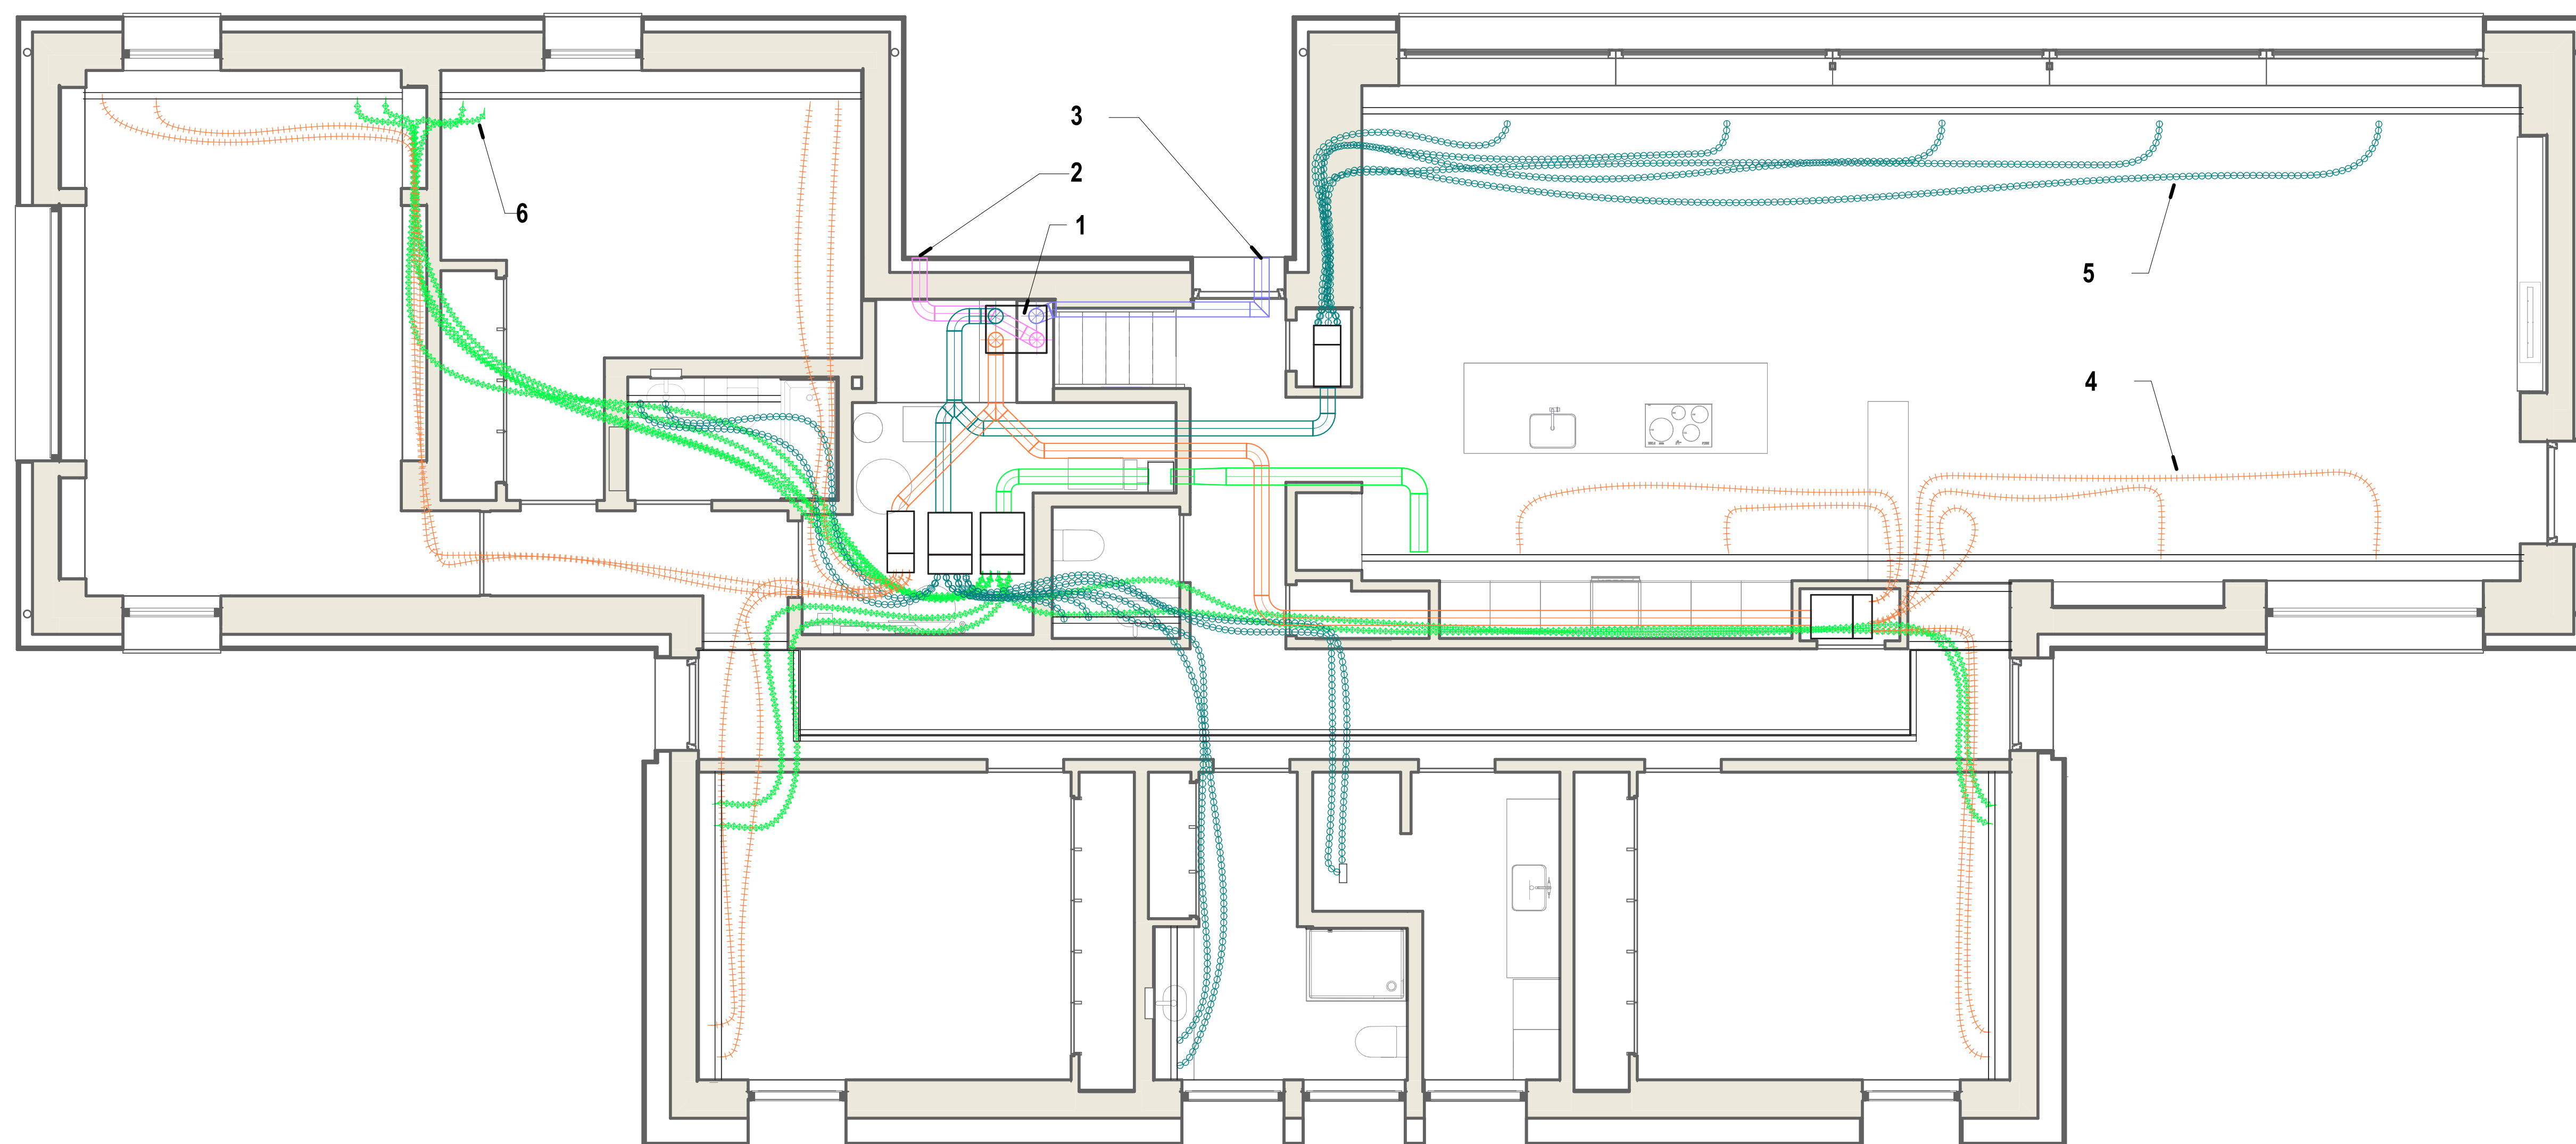

Plan Notes

- 1 ERV - Energy Recovery Ventilator
- 2 Fresh air intake
- 3 Exhaust air
- 4 Fresh air supply ducts
- 5 Return ducts
- 6 Dehumidifier ducts